
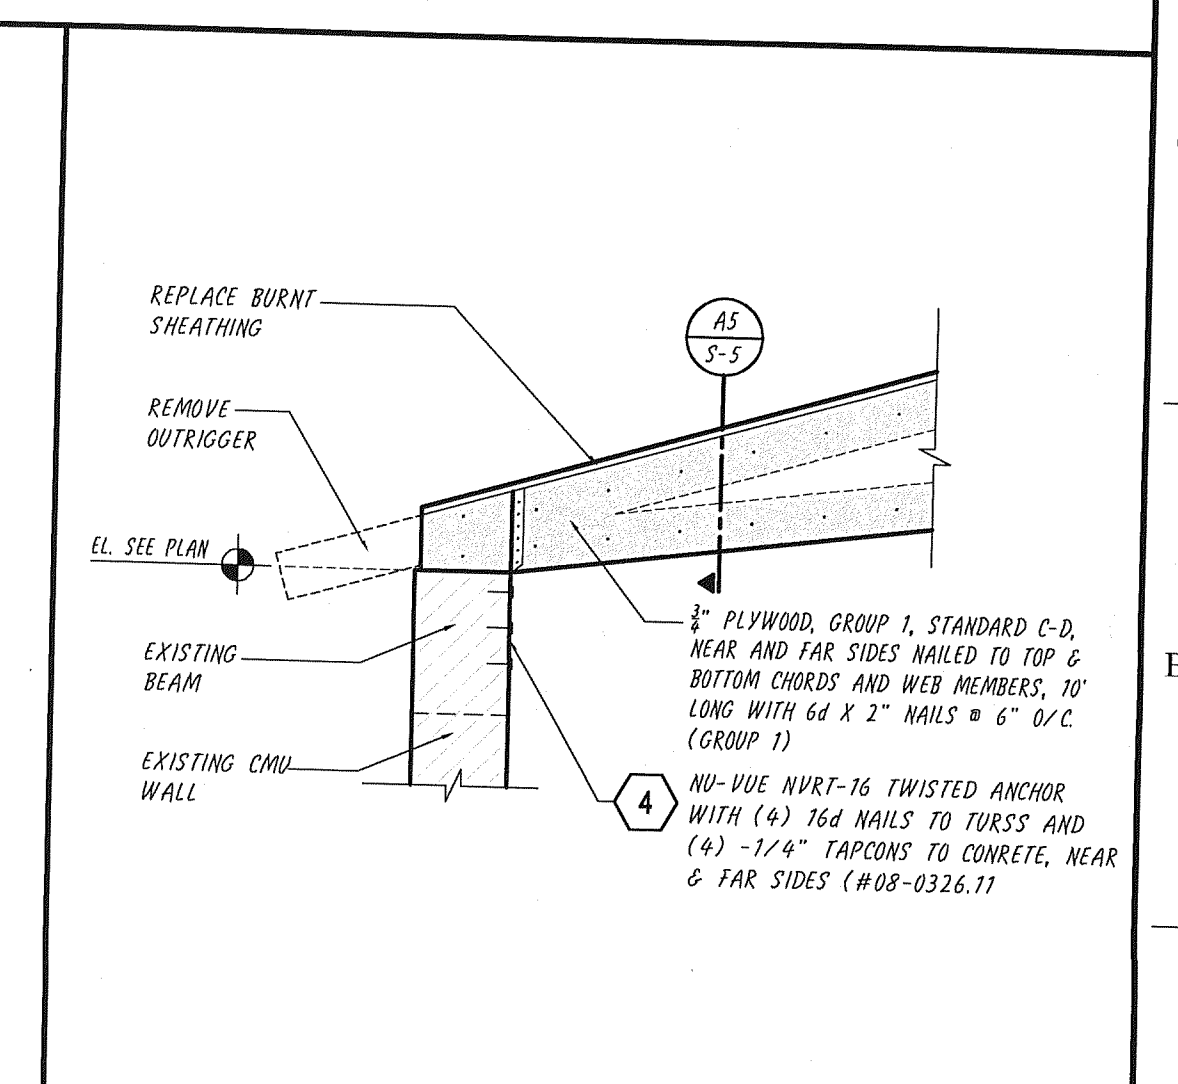
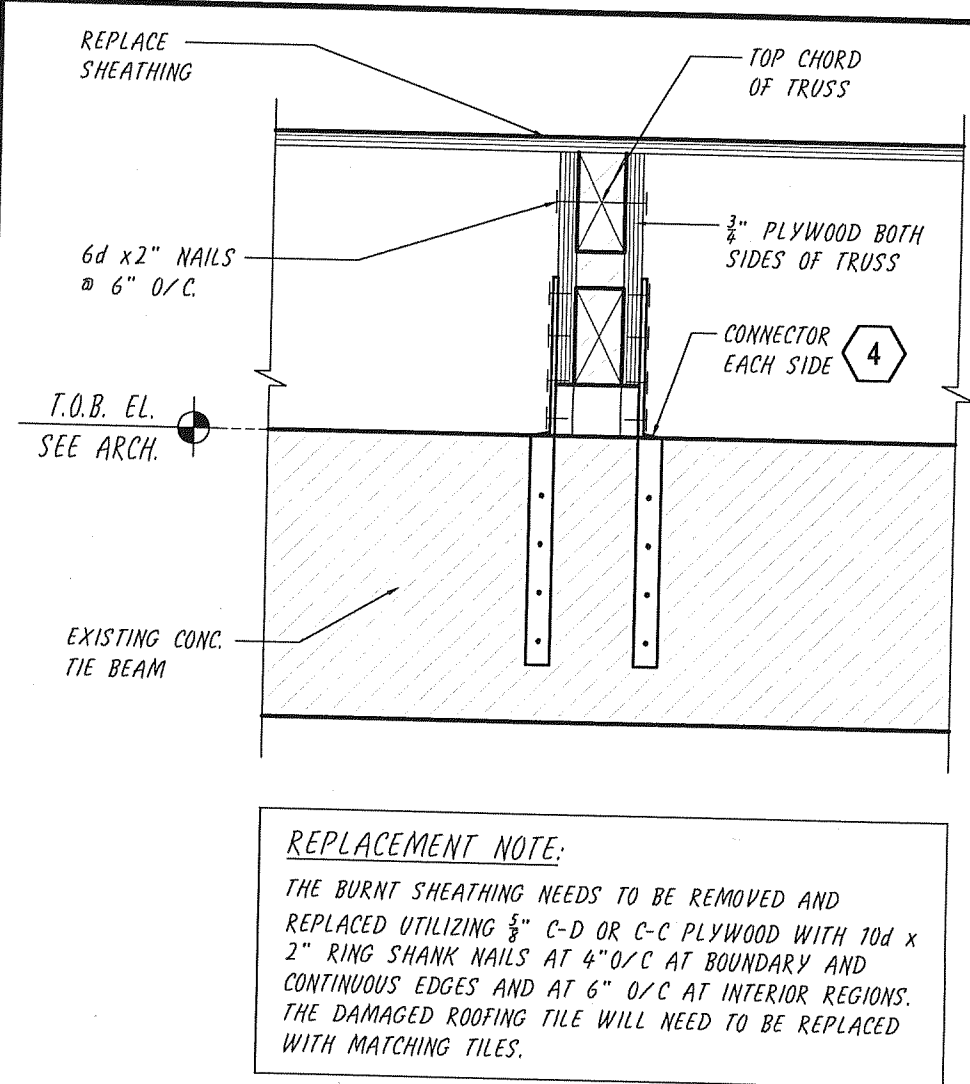


**NOTE:**

1. COMPONENT & CLADDING PRESSURES SHOWN HEREIN ARE GROSS & ARE BASED UPON Kd=1.0, PER ASCE 7-10 & FLORIDA BUILDING CODE 2010.
2. THESE PRESSURES ARE PROVIDED AS GENERAL GUIDELINES & ARE TO BE USED AS GENERAL INFORMATION & PERMIT ONLY.
3. IT IS THE RESPONSIBILITY OF THE WINDOW/DOOR MANUFACTURER AS A SPECIALTY ENGINEER TO CALCULATE & DETERMINE EA WINDOW/DOOR WIND PRESSURES AS REQUIRED BY THE FLORIDA BLDG. CODE 2010.
4. THE STRUCTURAL ENGINEER ALDO M. MESSULAM, PE NOR THE ARCHITECT PEDRO G. SUAREZ, RA WILL NOT BE RESPONSIBLE FOR ANY DEFICIENCIES CREATED BY IMPROPER DESIGN, ERECTION, INSTALLATION OR OTHER OPERATIONS RELATED TO THE WINDOW/DOOR SYSTEM THIS INFORMATION.

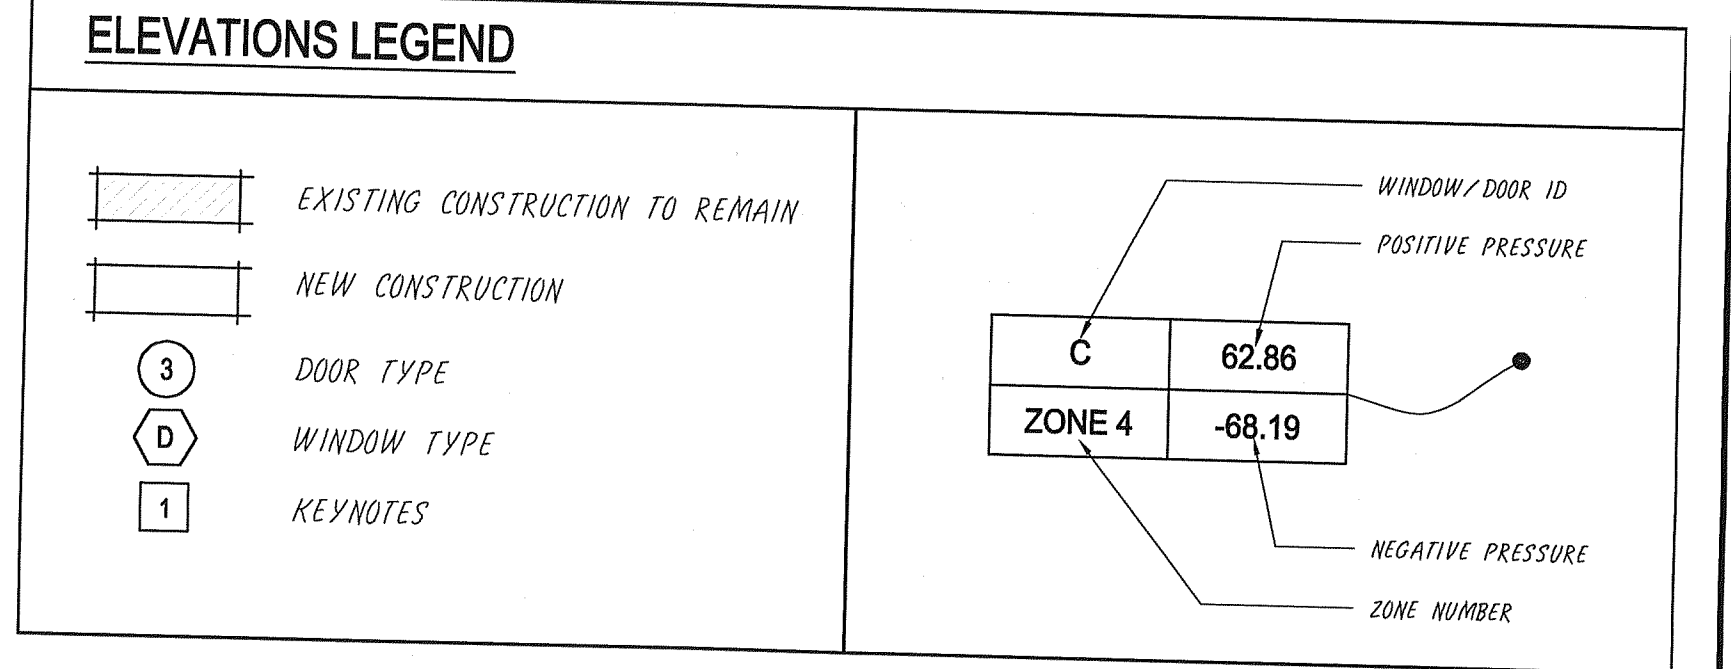

TO THE BEST OF MY KNOWLEDGE THESE PLANS CONFORM TO THE STRUCTURAL ENGINEERING PROFESSIONAL SEAL AND EXISTING RECORDS, INCLUDING ALL REVISIONS PERTAINING TO THIS PROJECT.

**A. JACK MESSULAM, PE**  
FL P.E. #12396  
CONSULTING ENGINEER  
TEL: 305-665-5032  
5121 ORLANDO DRIVE, CORAL GABLES, FLORIDA 33146

Note

The above drawings, designs, and ideas are the property of Pedro G. Suarez, RA. No part thereof shall be copied, reproduced, or transmitted in any form or by any means, electronic or mechanical, including photocopying, recording, or by any information storage and retrieval system, without the written consent of Pedro G. Suarez, R.A.

**PEDRO G. SUAREZ, A.I.A.**  
Architecture • Interior Design • Planning

5961 SW 96th Avenue, Miami, Florida 33173, Phone (305) 443-2713, Fax (305) 443-5215  
E-MAIL: psuarez@pgsuareza.com ID #767 - AK-13718

Commission No. 092012  
Date 09/20/12  
By RS  
Checked RS  
Revised  
1 By  
2 By  
3 By  
4 By  
5 By

Project Title  
**RAMOS RESIDENCE**  
PROPOSED ADDITION  
13328 S.W. 112TH COURT  
MIAMI, FLORIDA 33176

Sheet No.  
**S-5**  
of 5